
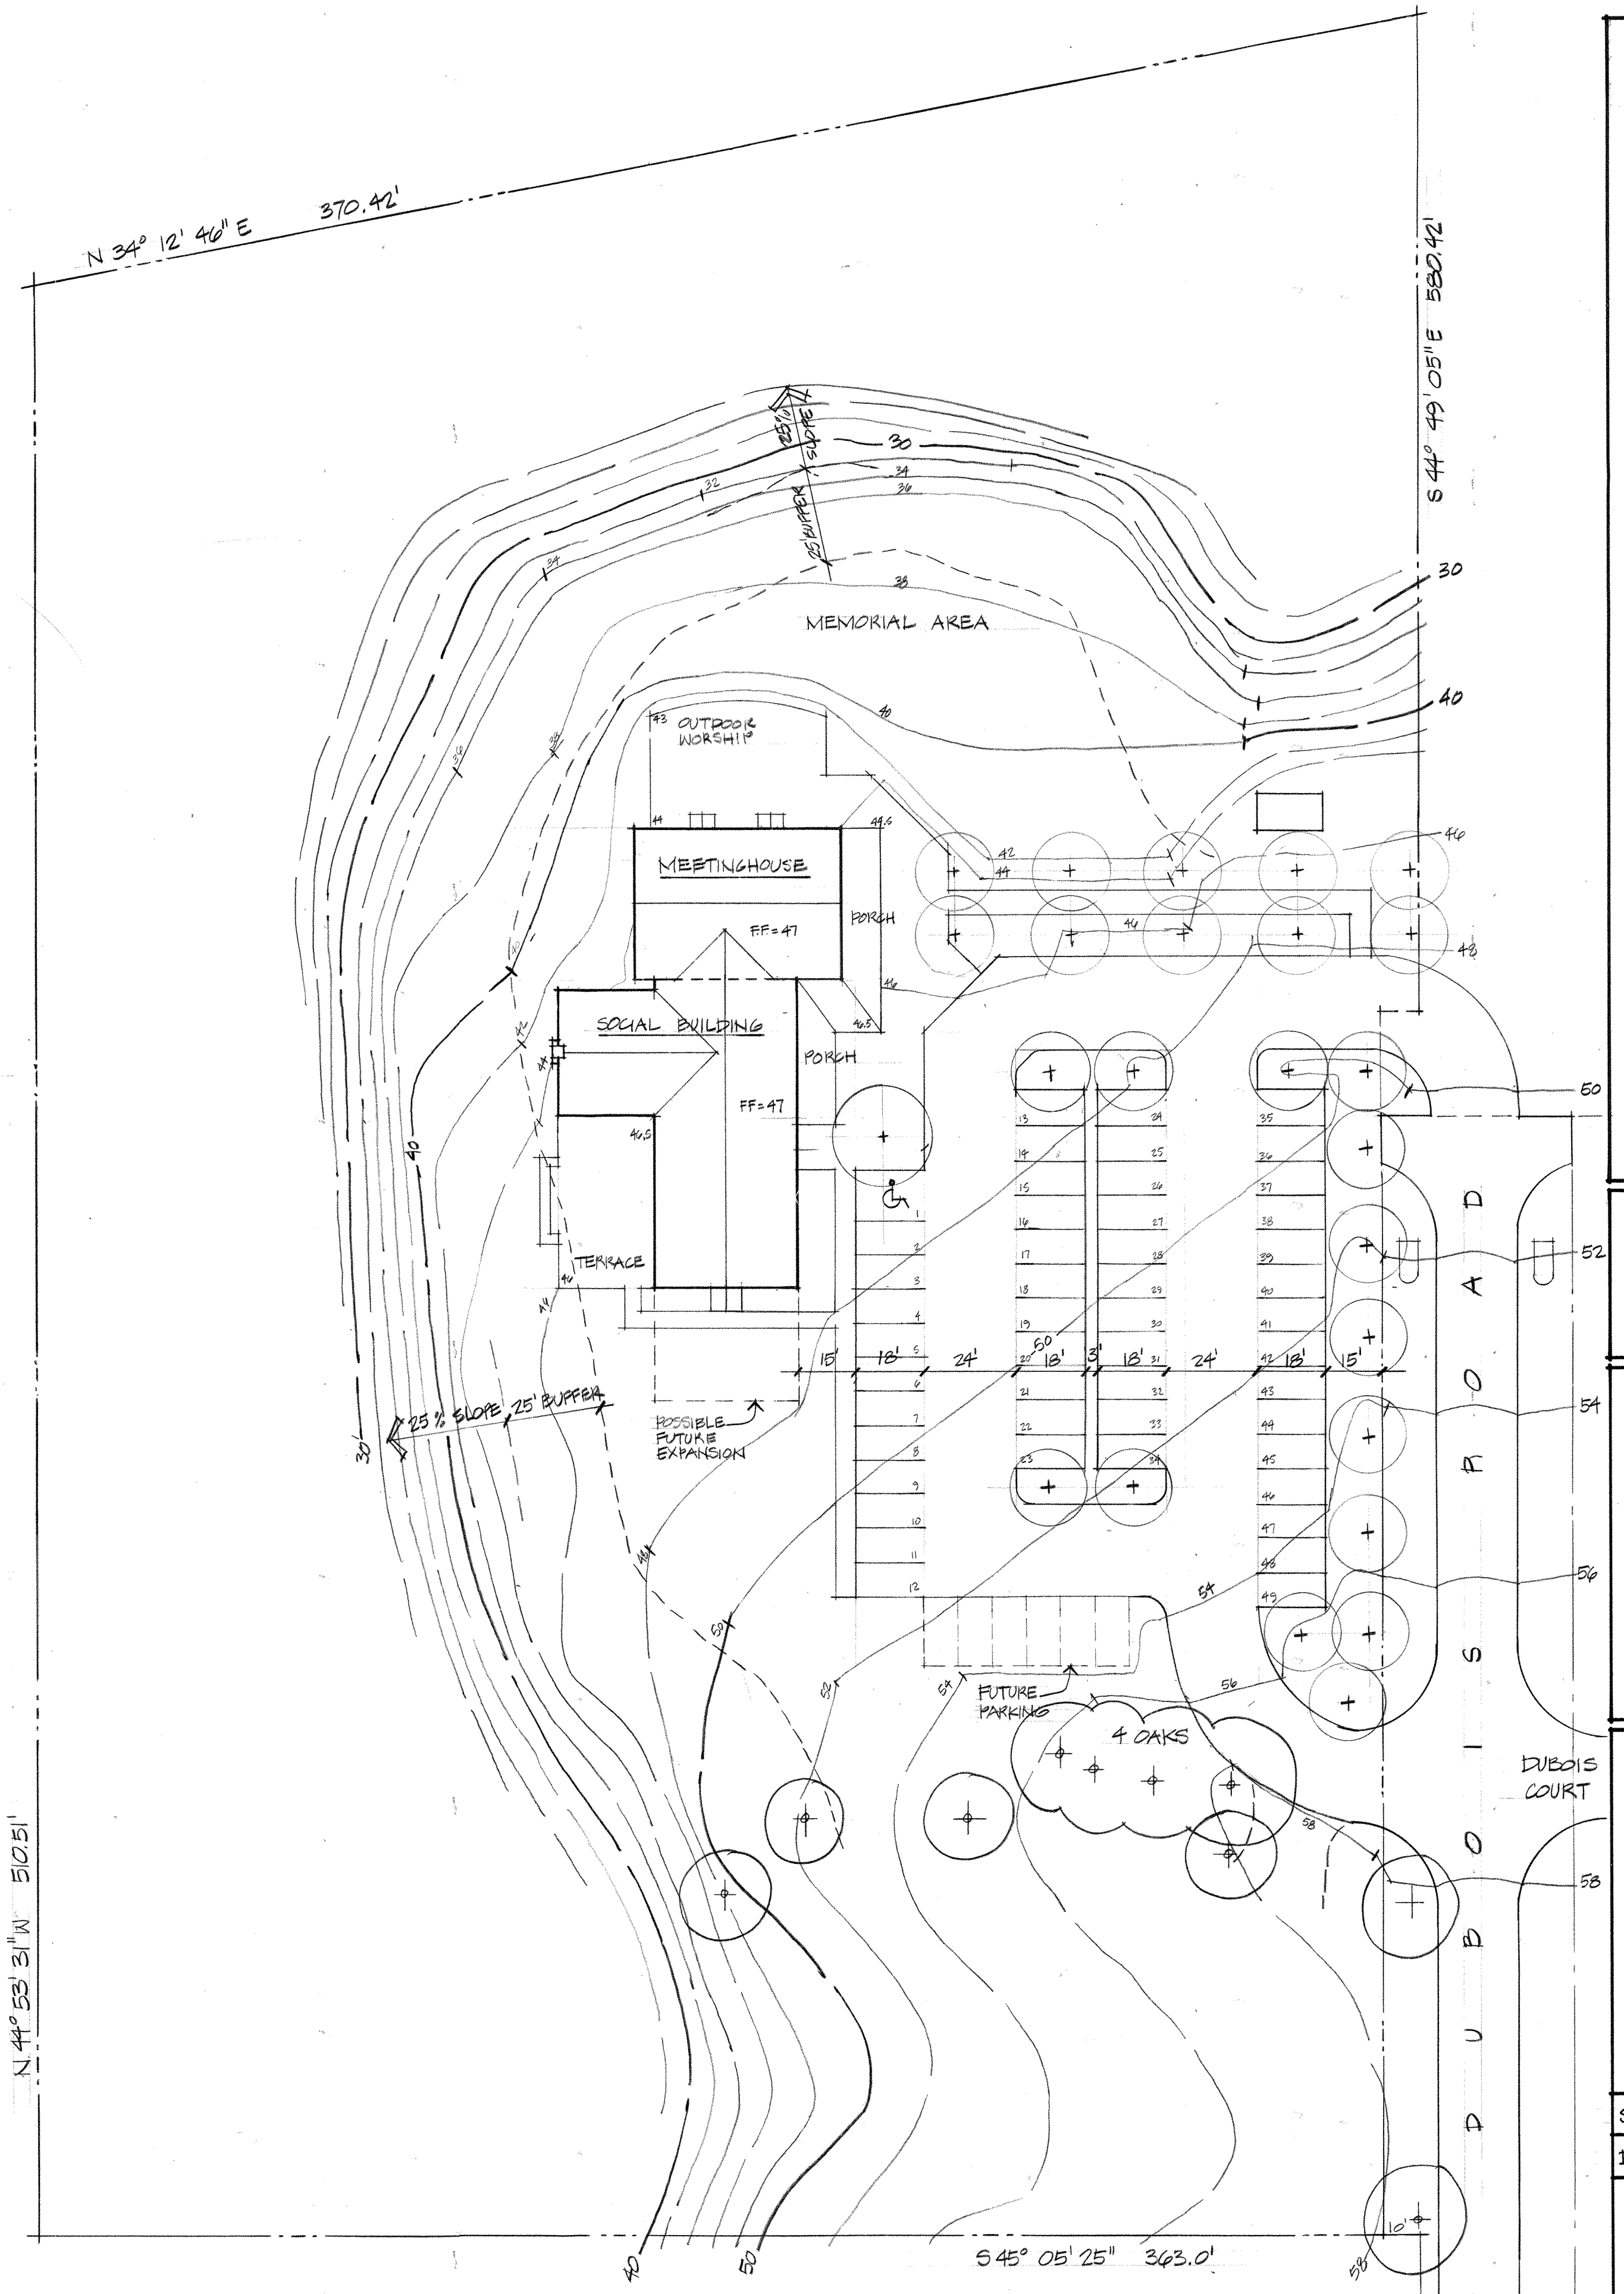


MTG RM SEATS 193 PEOPLE

SQUARE FOOTAGES (SF)	
PHASE ONE	3,876 SF
PHASE TWO	2,080 SF
TOTAL	5,956 SF

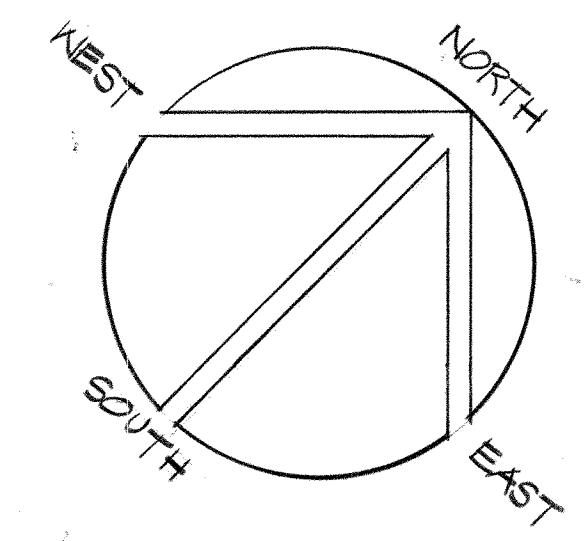

ANNAPOLIS FRIENDS MEETING
 DUBOIS ROAD AT DUBOIS COURT, ANNAPOLIS, MARYLAND 21401

EVAN J. LIPPINCOTT, A.I.A.
 9315 Clambrook Court
 Fairfax, Virginia 22031
 703-591-8814
EJL
 AIA

SCALE: 1" = 30'
 DATE: MAR 91

SITE PLAN

SP